


6" LIMEROCK BASE (LBR 100) COMPACTED TO 98%
MAXIMUM DENSITY (AASHTO T-180)

1 1/4" FDOT SP-9.5 OR
1 1/2" FDOT SP-12.5
ASPHALTIC CONCRETE

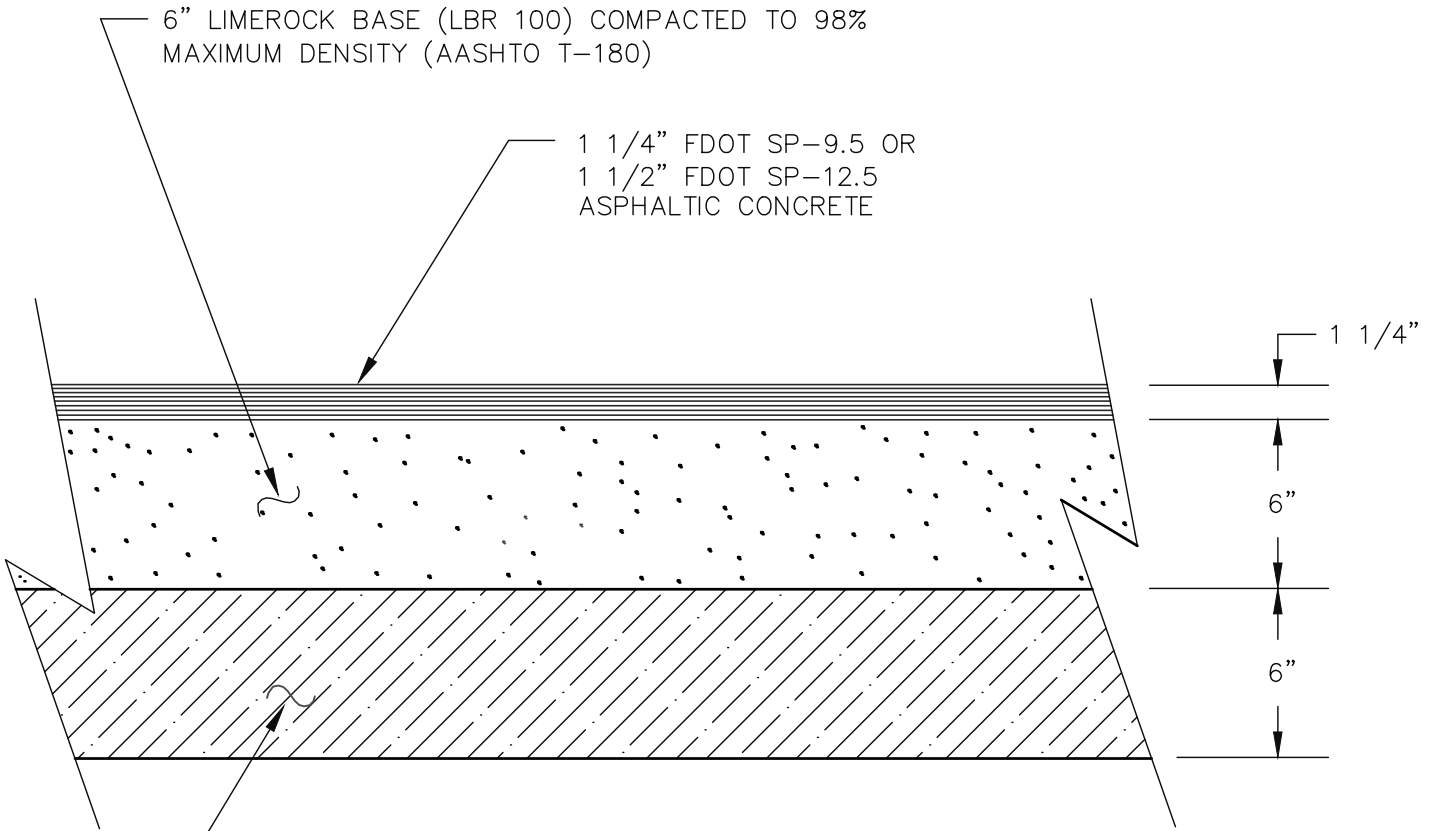

STABILIZE SUB BASE 6" DEEP 75 P.S.I. FBV (LBR 40)
COMPACTED TO 98% MAXIMUM DENSITY (AASHTO T-180)



STANDARD CONSTRUCTION DETAIL

STANDARD PAVING DETAIL

NTS

INDEX

R-5

MAY 2020