


* THESE ARE TYPICAL DIMENSIONS BUT THEY MAY NEED TO VARY ± 1-2" IN ORDER TO PREVENT VERY SMALL SECTIONS OF CONCRETE BEING LEFT BETWEEN PAVERS.

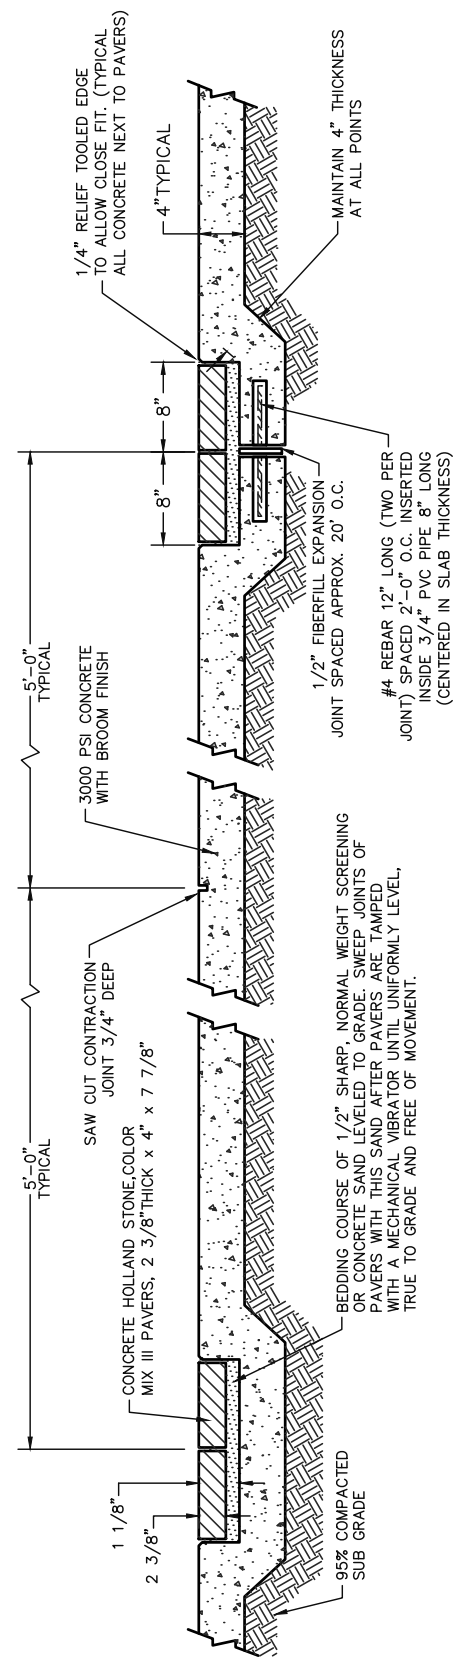

LONGITUDINAL SECTION



STANDARD CONSTRUCTION DETAIL
 SIDEWALK DETAIL
 PLAN VIEW & LONGITUDINAL SECTION
 NTS

INDEX
SC-1
MAY 2020