


PLANT MATERIAL SHALL NOT BE PRUNED PRIOR TO INSTALLATION – AFTER PLANT HAVE BEEN INSTALLED, EACH PLANT SHALL BE PRUNED FOR UNIFORMITY

\* 3" MULCH LAYER SHALL COVER ONLY THE EDGE OF THE ROOTBALL

LIMIT OF SOD LINE – ALL SOD TO BE LAID AS PER DRAWINGS (SEE LANDSCAPE PLAN)

SPACING AS PER PLANS

ROOT BALL SHALL BE 1"-2" HIGHER THAN FINISHED GRADE WHEN PLANTED.

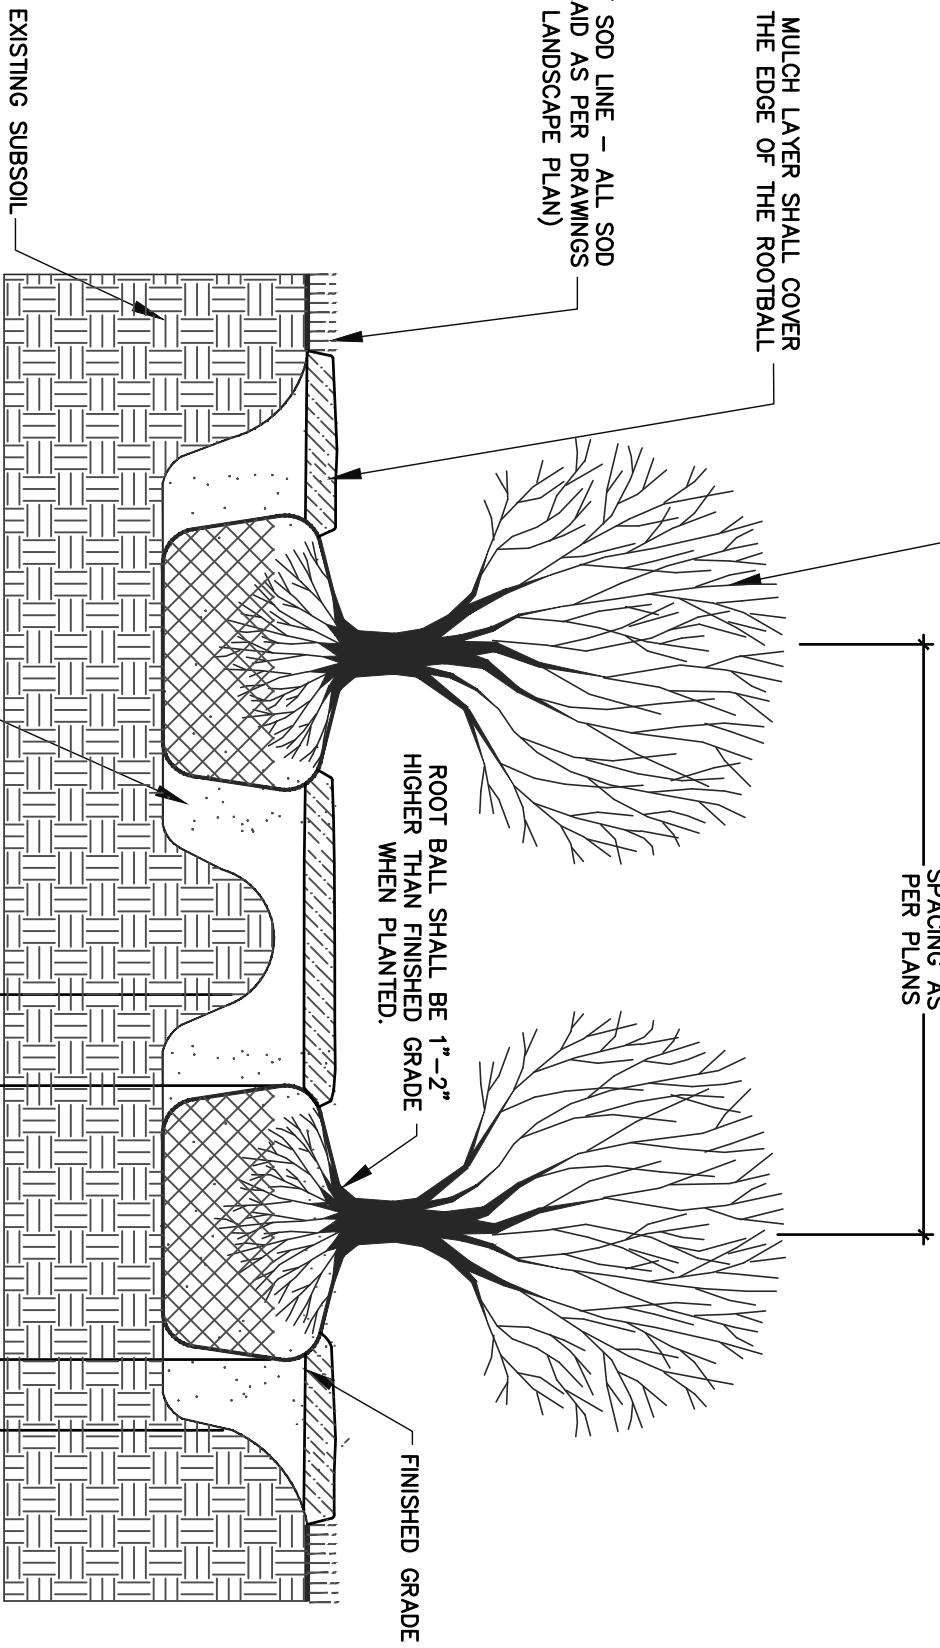

\* NOTE: CYPRESS MULCH IS PROHIBITED

\* PLANTING HOLE SHALL BE 2X THE DIAMETER OF THE ROOT BALL.

STANDARD CONSTRUCTION DETAIL  
TYPICAL SHRUB PLANTING DETAIL

NTS

INDEX

LS-8

MAY 2020

