


2" WATERMAIN REPLACEMENT MAP NORTH PENINSULA

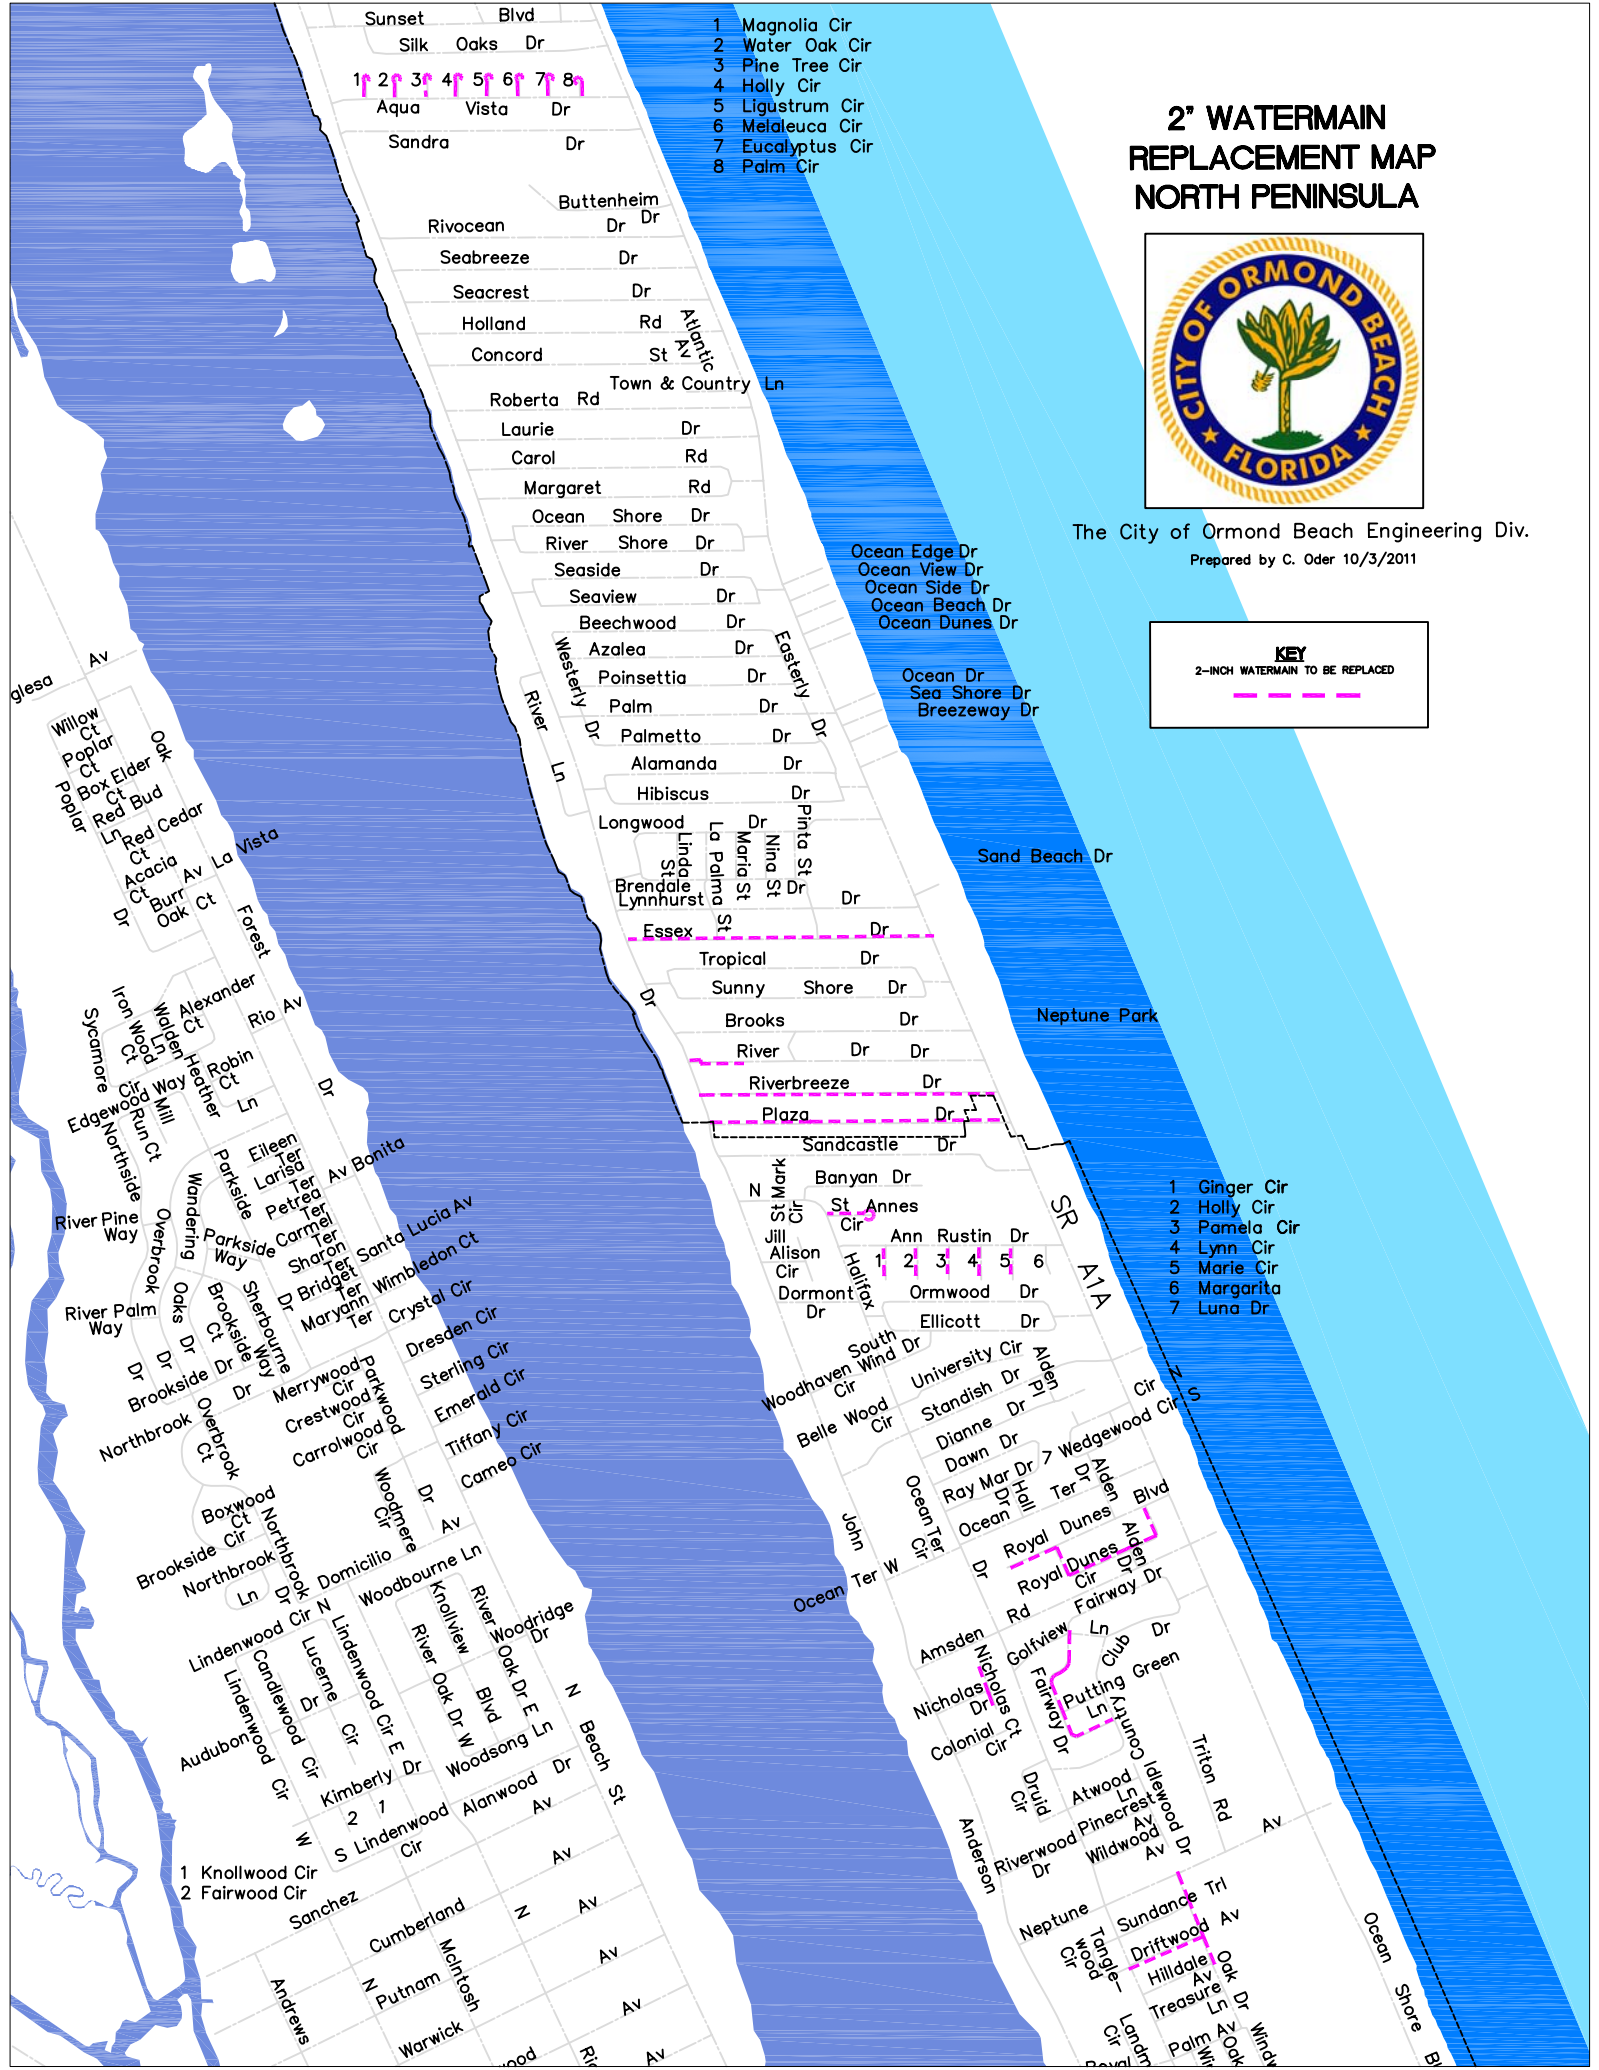

The City of Ormond Beach Engineering Div.
Prepared by C. Oder 10/3/2011

KEY
2-INCH WATERMAIN TO BE REPLACED



- 1 Magnolia Cir
- 2 Water Oak Cir
- 3 Pine Tree Cir
- 4 Holly Cir
- 5 Ligustrum Cir
- 6 Melaleuca Cir
- 7 Eucalyptus Cir
- 8 Palm Cir

- 1 Ginger Cir
- 2 Holly Cir
- 3 Pamela Cir
- 4 Lynn Cir
- 5 Marie Cir
- 6 Margarita Cir
- 7 Luna Dr