


ALTERNATE TO CONCRETE SEWER ENCASEMENT



ELEVATION

WATER MAIN SHALL BE LOCATED ABOVE ENCASEMENT AS SHOWN ON PLANS OR DETERMINED IN THE FIELD, USE ENCASEMENT WHERE VERTICAL CLEARANCE BETWEEN WATER MAIN AND SEWER IS LESS THAN 12 INCHES.

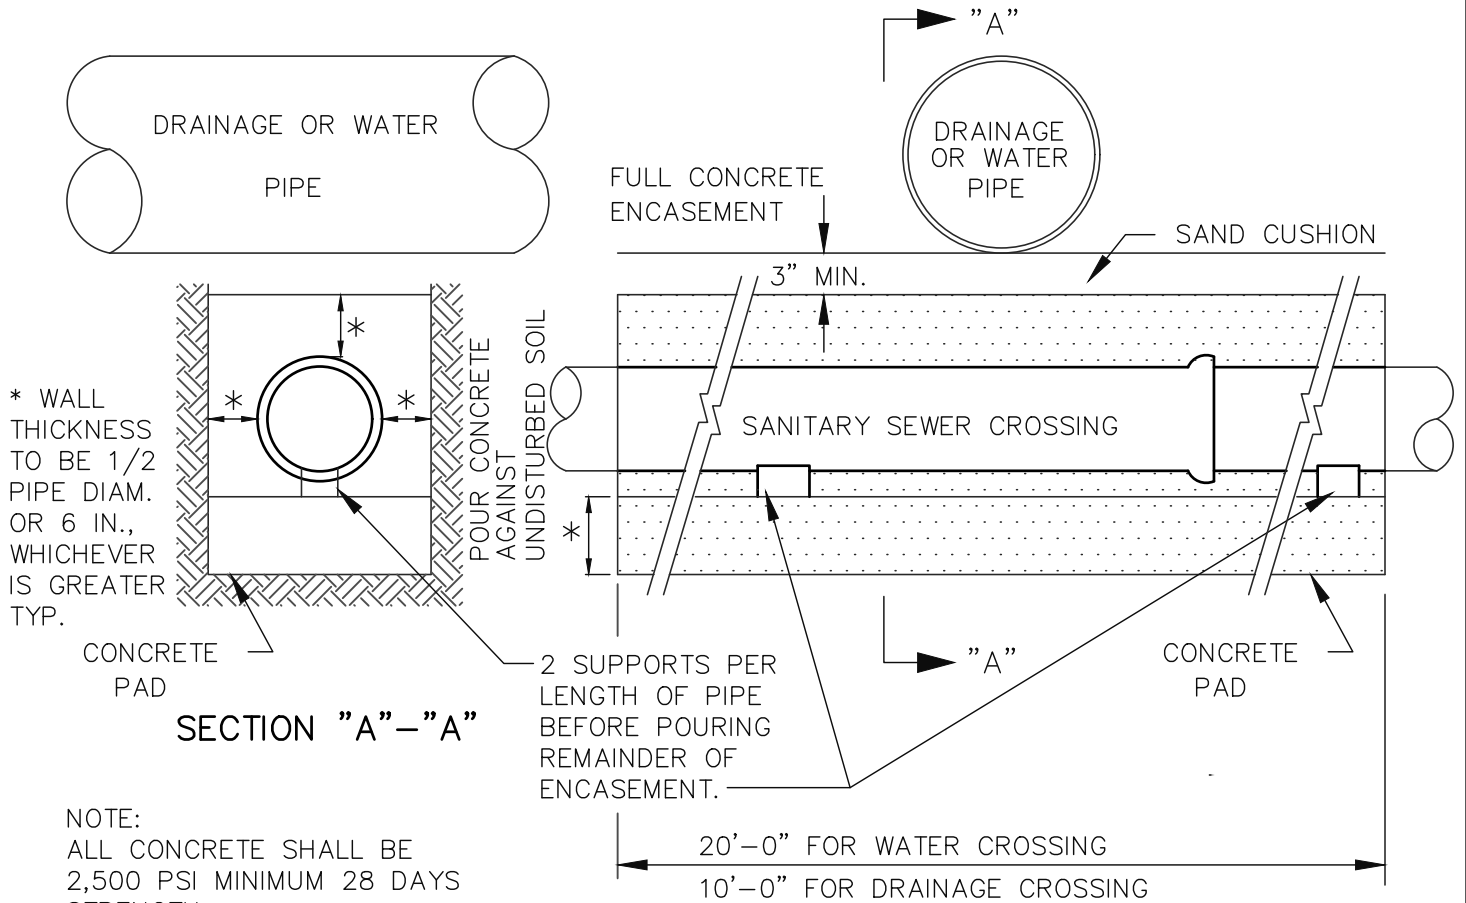

**STANDARD CONSTRUCTION DETAIL
SANITARY SEWER CROSSING**

NTS.

INDEX

S-8

MAY 2020